



**TOP VIEW**

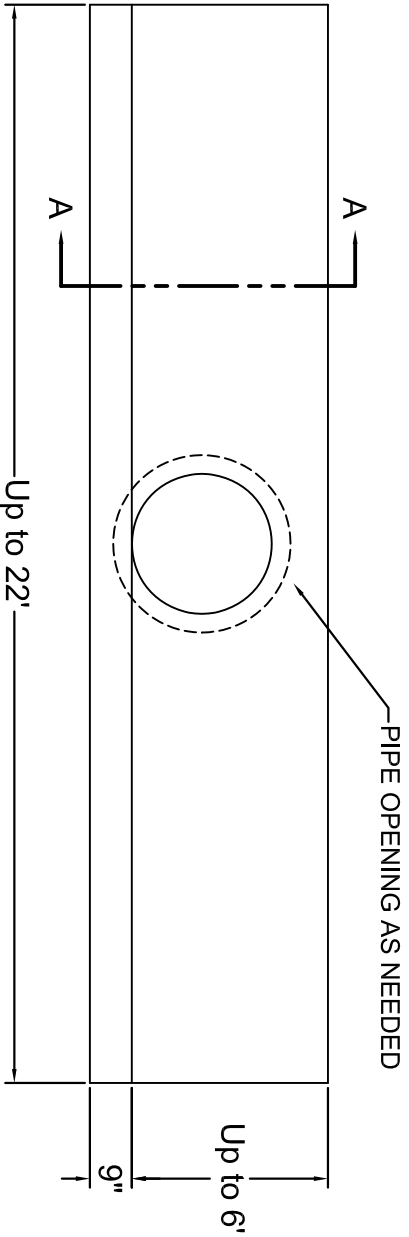

**PLAN VIEW**

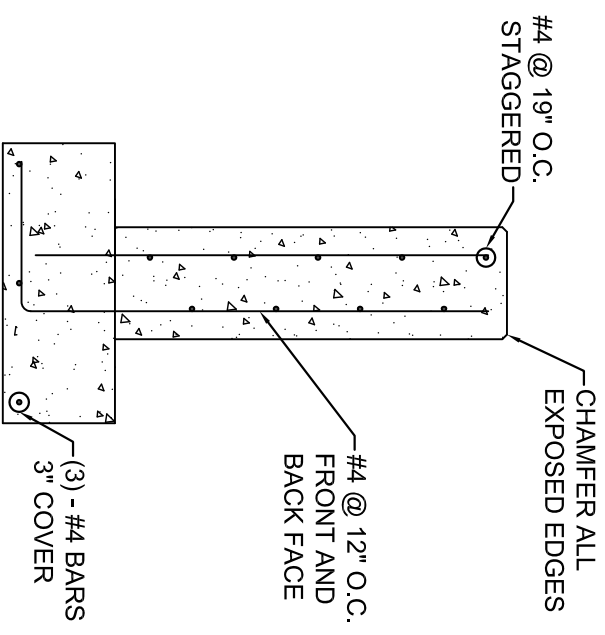

**SECTION A-A**



**GILLESPIE**  
PRECAST  
LLC

1-800-638-6884  
www.gillespieprecast.com

<b>STANDARD TYPE C HEADWALL</b>	
MDSHA STD #354.01	
DRAWN BY: <b>GAD</b>	JOB: -
SCALE: Not to Scale	DATE: 11-15-16